

COPYRIGHT © 2013 FWC ARCHITECTS, INC. ALL RIGHTS RESERVED




FWC ARCHITECTS, INC.
303 WAUKEGAN AVENUE
HIGHWOOD, ILLINOIS 60040
TEL.: (847)579-5200

1367 Ridge Road Northbrook, Illinois

COMM. NO.
1315

1367 Ridge Road Northbrook, Illinois

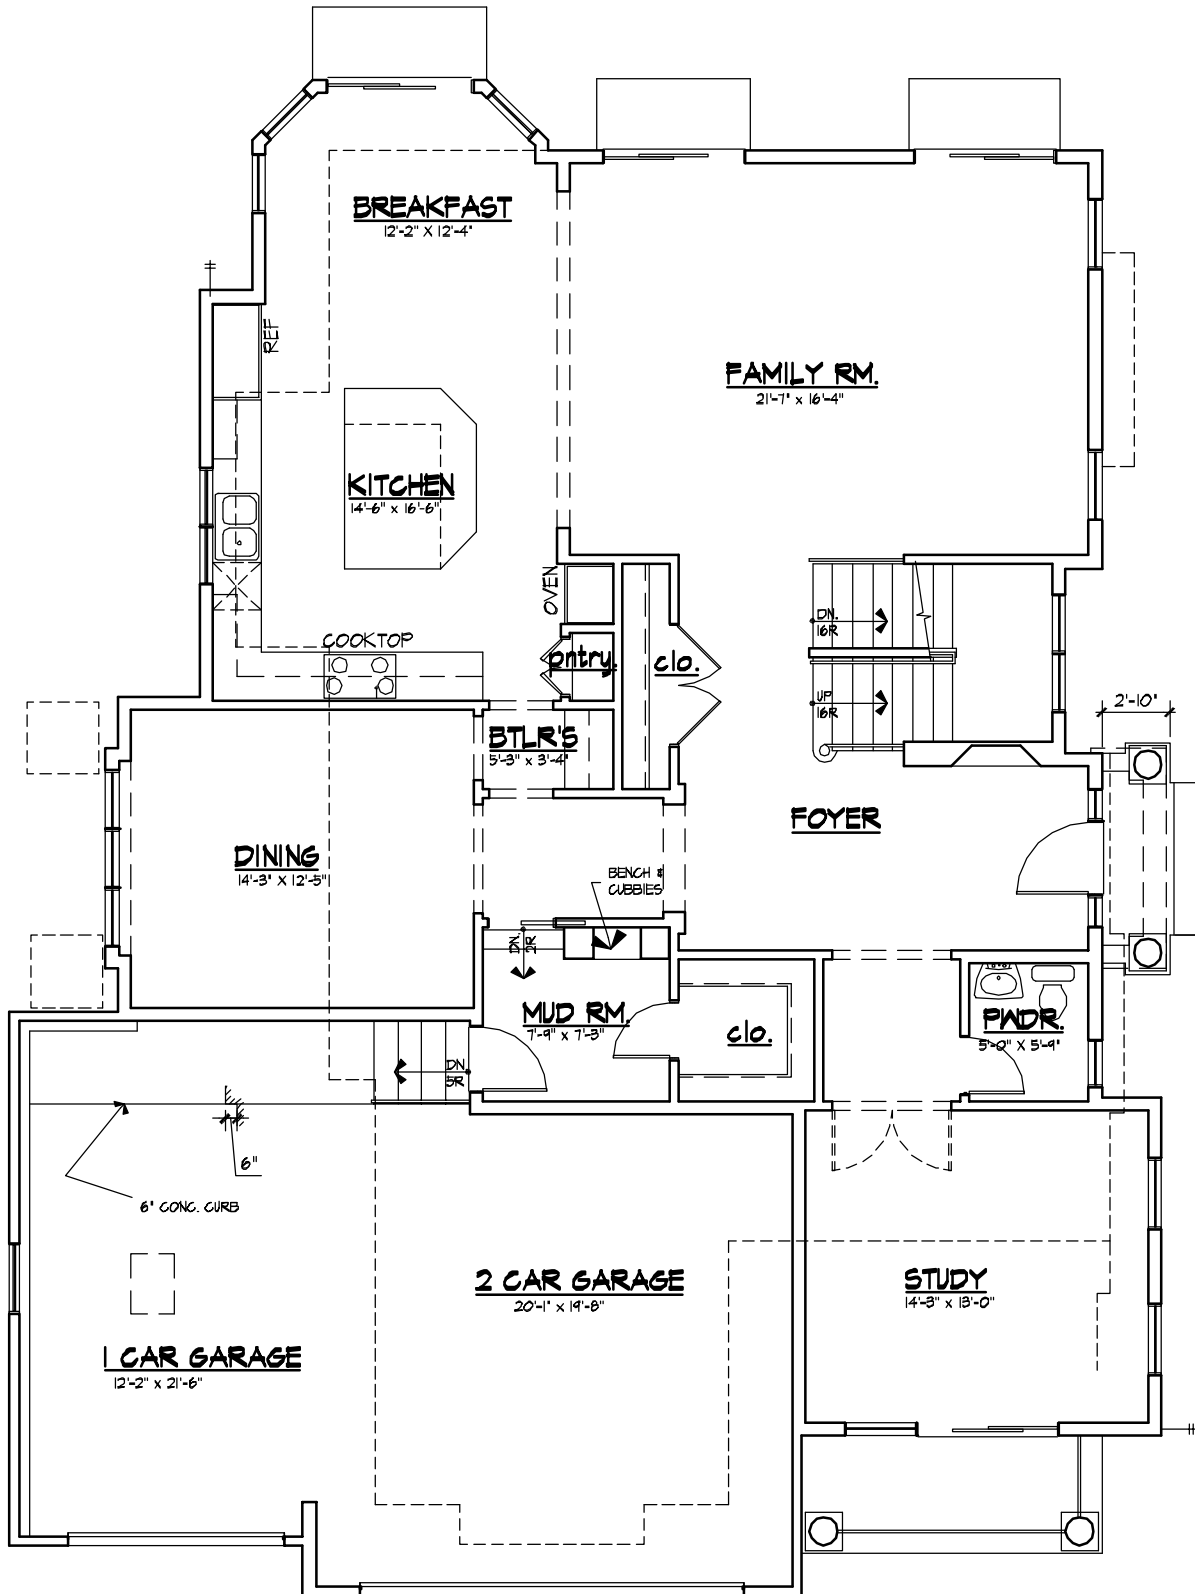

FIRST FLOOR PLAN

SCALE: 1/8" = 1'-0"

FIRST FLR. LIVING AREA	= 1724 SF
GARAGE AREA	= 707 SF




FWC ARCHITECTS, INC.

303 WAUKEGAN AVENUE
 HIGHWOOD, ILLINOIS 60040
 TEL: (847)379-3200

COMM. NO.
 1315

1367 Ridge Road Northbrook, Illinois

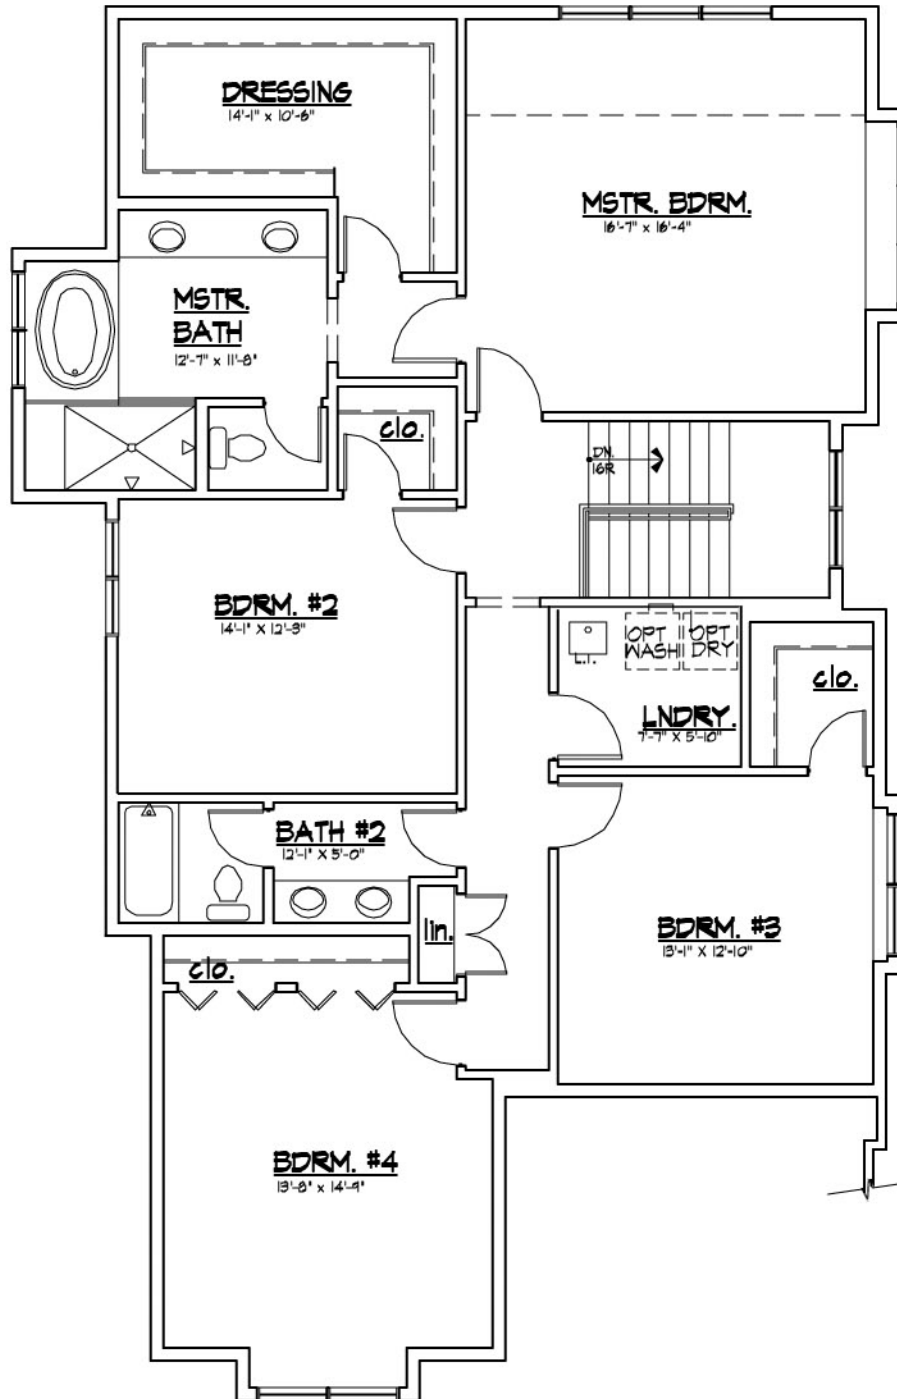

SECOND FLOOR PLAN

SECOND FLR. AREA = 1676 SF




FWC ARCHITECTS, INC.

303 WAUKEGAN AVENUE
HIGHWOOD, ILLINOIS 60040
TEL : (847)579-5200

COMM. NO.
1315

1367 Ridge Road Northbrook, Illinois

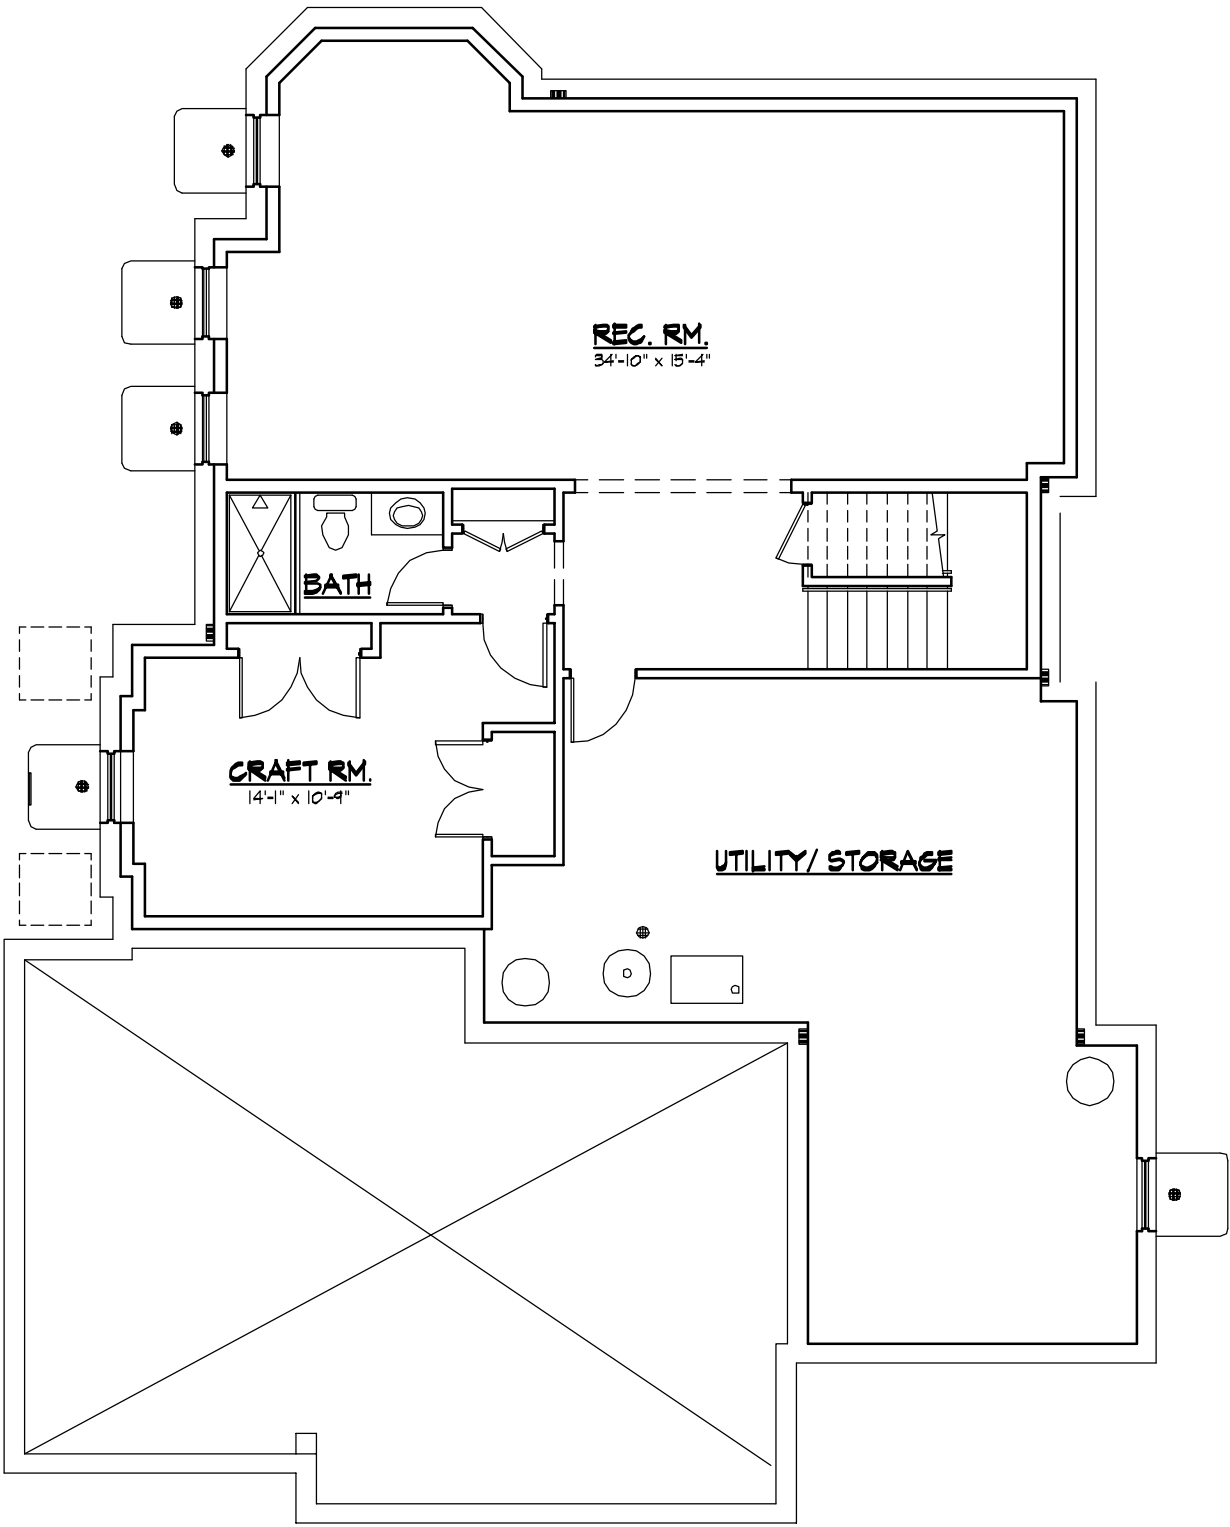

BASEMENT PLAN



FWC ARCHITECTS, INC.
303 WAUKEGAN AVENUE
HIGHWOOD, ILLINOIS 60040
TEL: (847)579-5200

COMM. NO.
1315

© COPYRIGHT 2013 FWC ARCHITECTS, INC. ALL RIGHTS RESERVED

COPYRIGHT © 2013 FWC ARCHITECTS, INC. ALL RIGHTS RESERVED



SOUTH ELEVATION



FWC ARCHITECTS, INC.
303 WAUKEGAN AVENUE
HIGHWOOD, ILLINOIS 60040
TEL : (847)379-5200

1367 Ridge Road Northbrook, Illinois

COMM. NO.
1315



EAST ELEVATION




FWC ARCHITECTS, INC.
303 WAUKEGAN AVENUE
HIGHWOOD, ILLINOIS 60040
TEL: (847)579-5200

1367 Ridge Road Northbrook, Illinois

COMM. NO.
1315

COPYRIGHT © 2013 FWC ARCHITECTS, INC. ALL RIGHTS RESERVED

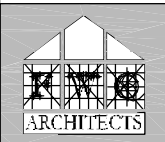

FWC ARCHITECTS, INC.

303 WAUKEGAN AVENUE
HIGHWOOD, ILLINOIS 60040
TEL : (847) 379-5200


1367 Ridge Road Northbrook, Illinois

COMM. NO.
1315

COPYRIGHT © 2013 FWC ARCHITECTS, INC. ALL RIGHTS RESERVED



WEST ELEVATION

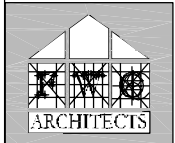

FWC ARCHITECTS, INC.
303 WAUKEGAN AVENUE
HIGHWOOD, ILLINOIS 60040
TEL : (847) 579-5200

1367 Ridge Road Northbrook, Illinois

COMM. NO.
1315

COPYRIGHT © 2013 FWC ARCHITECTS, INC. ALL RIGHTS RESERVED



FWC ARCHITECTS, INC.
303 WAUKEGAN AVENUE
HIGHWOOD, ILLINOIS 60040
TEL : (847)579-5200

SITE PLAN

SCALE: 1" = 20'-0"

1367 Ridge Road Northbrook, Illinois

COMM. NO.
1315

