






Elevation

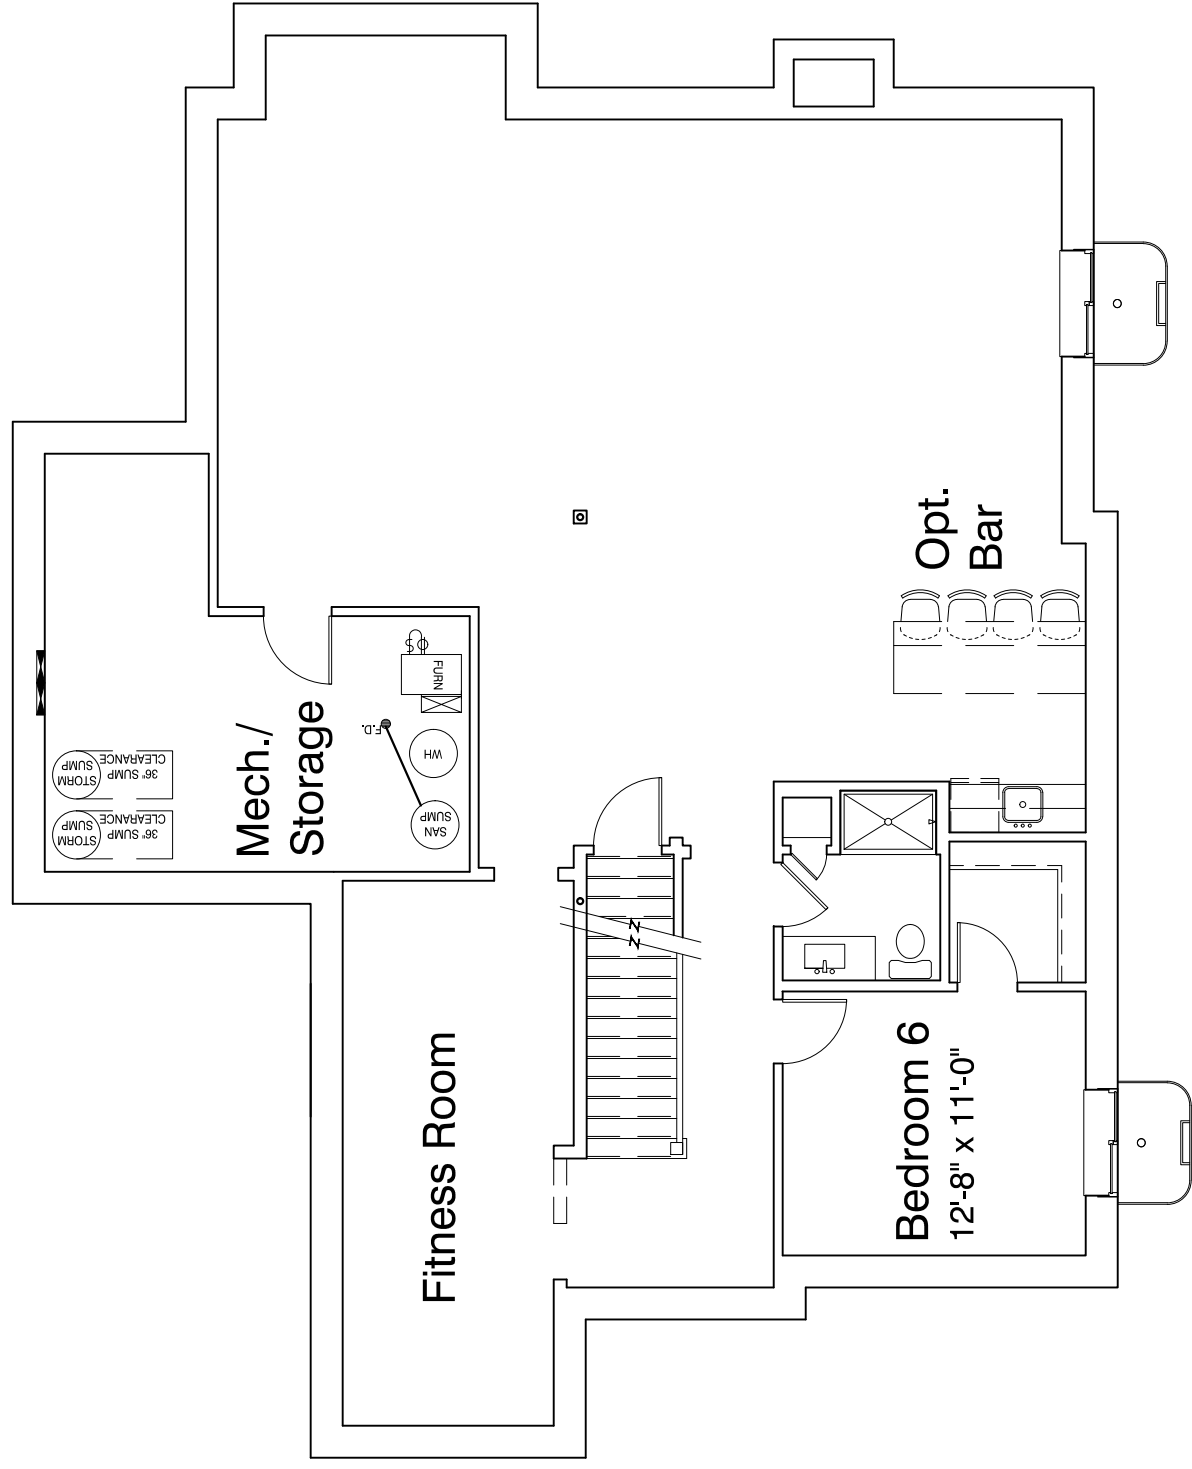

Basement

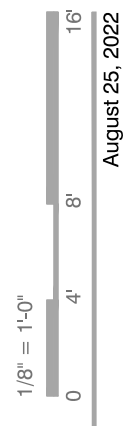


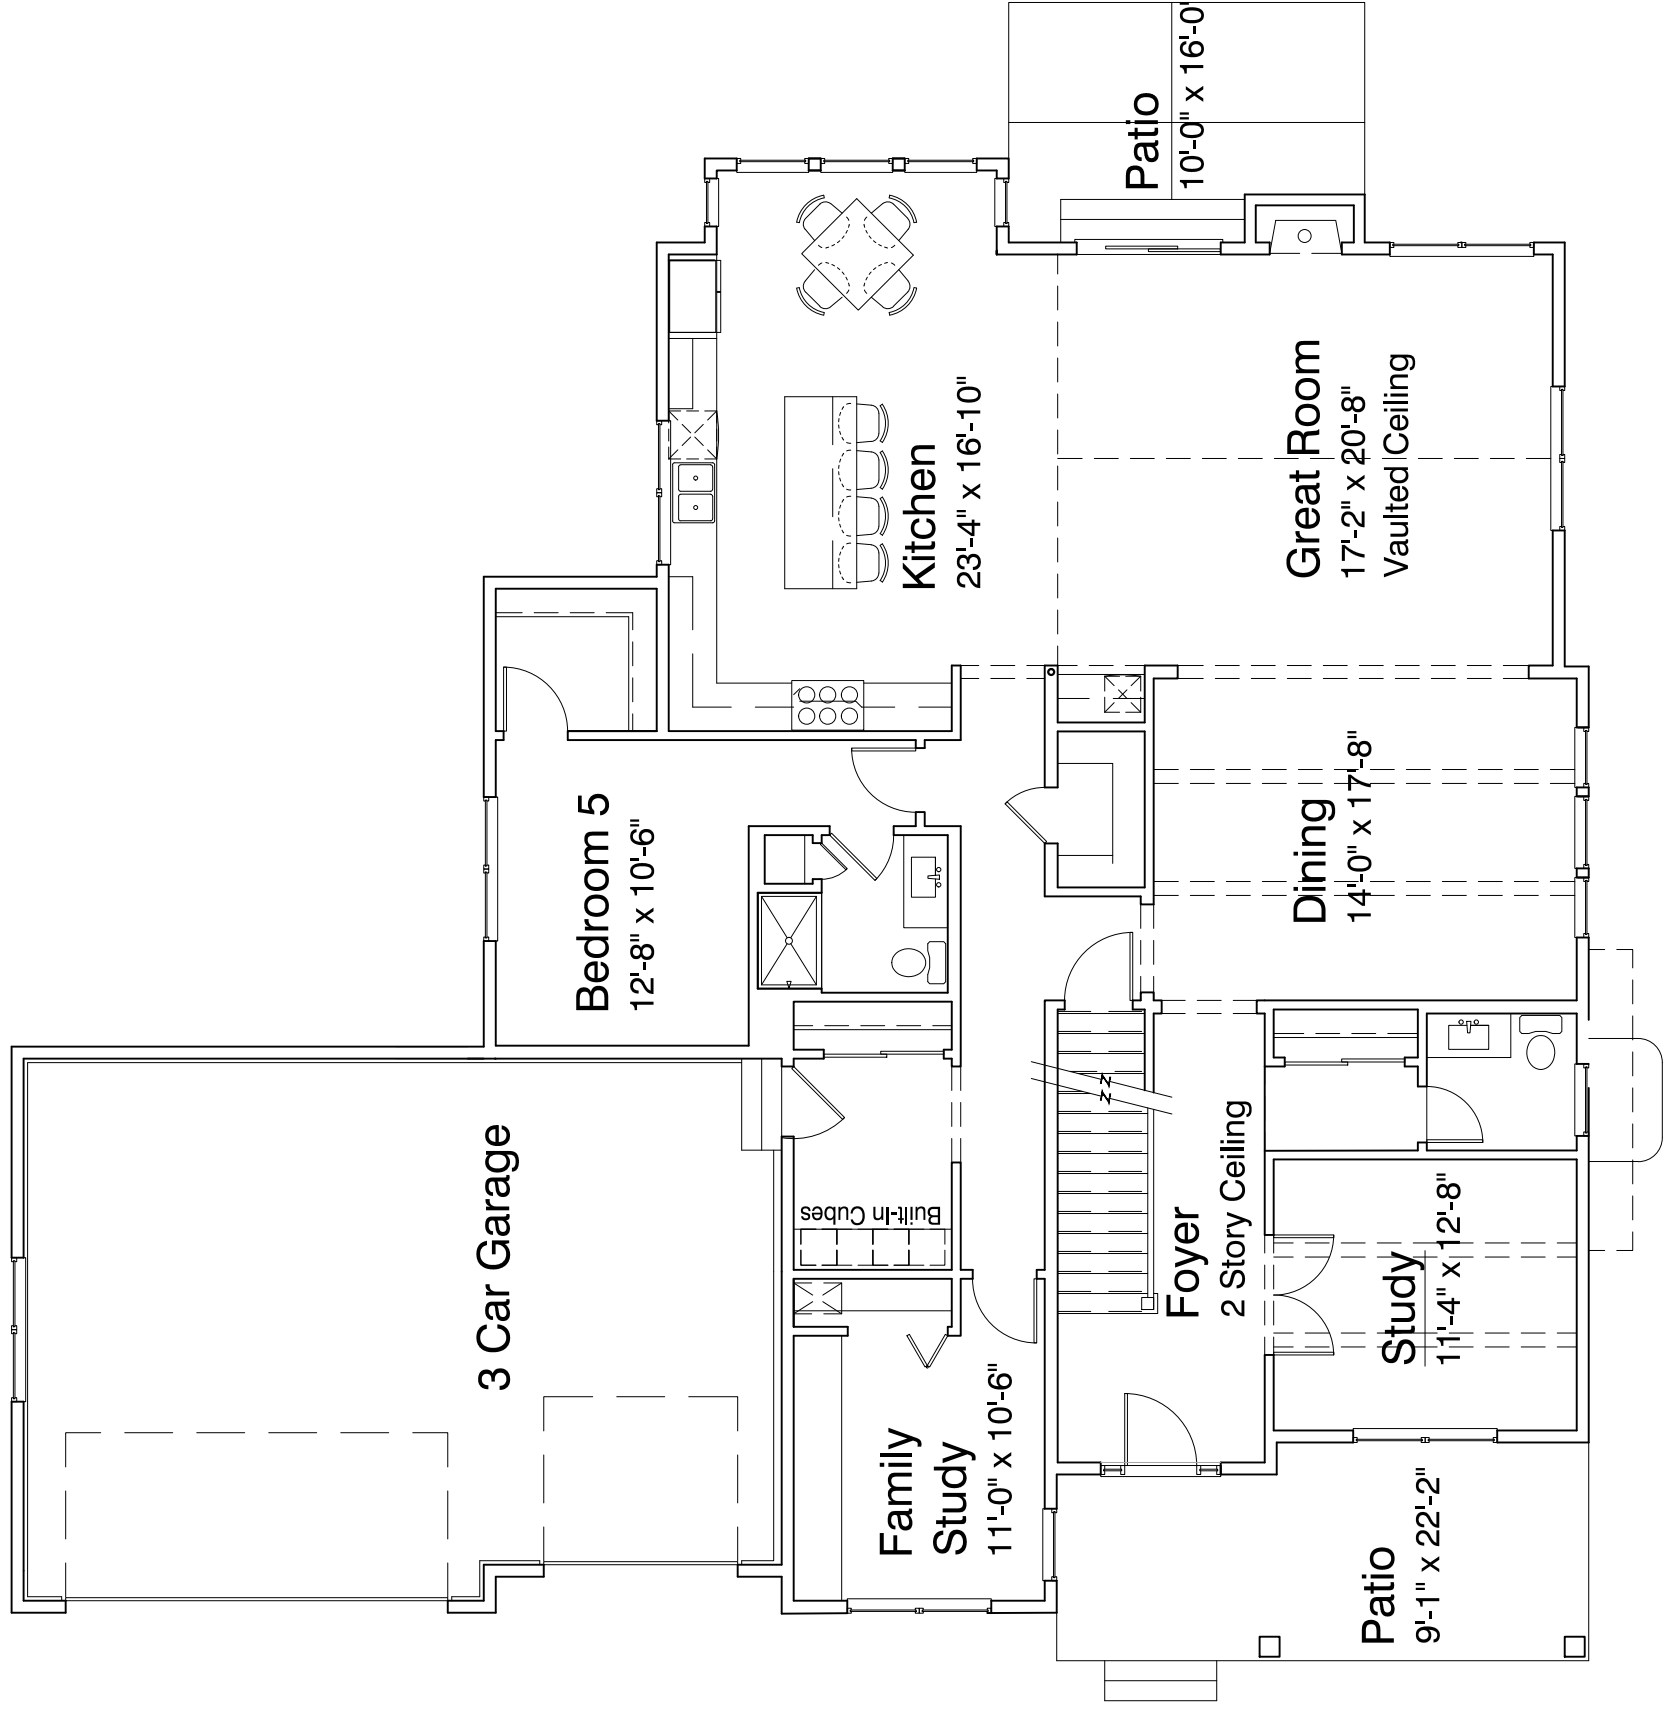

First Floor

1/8" = 1'-0"



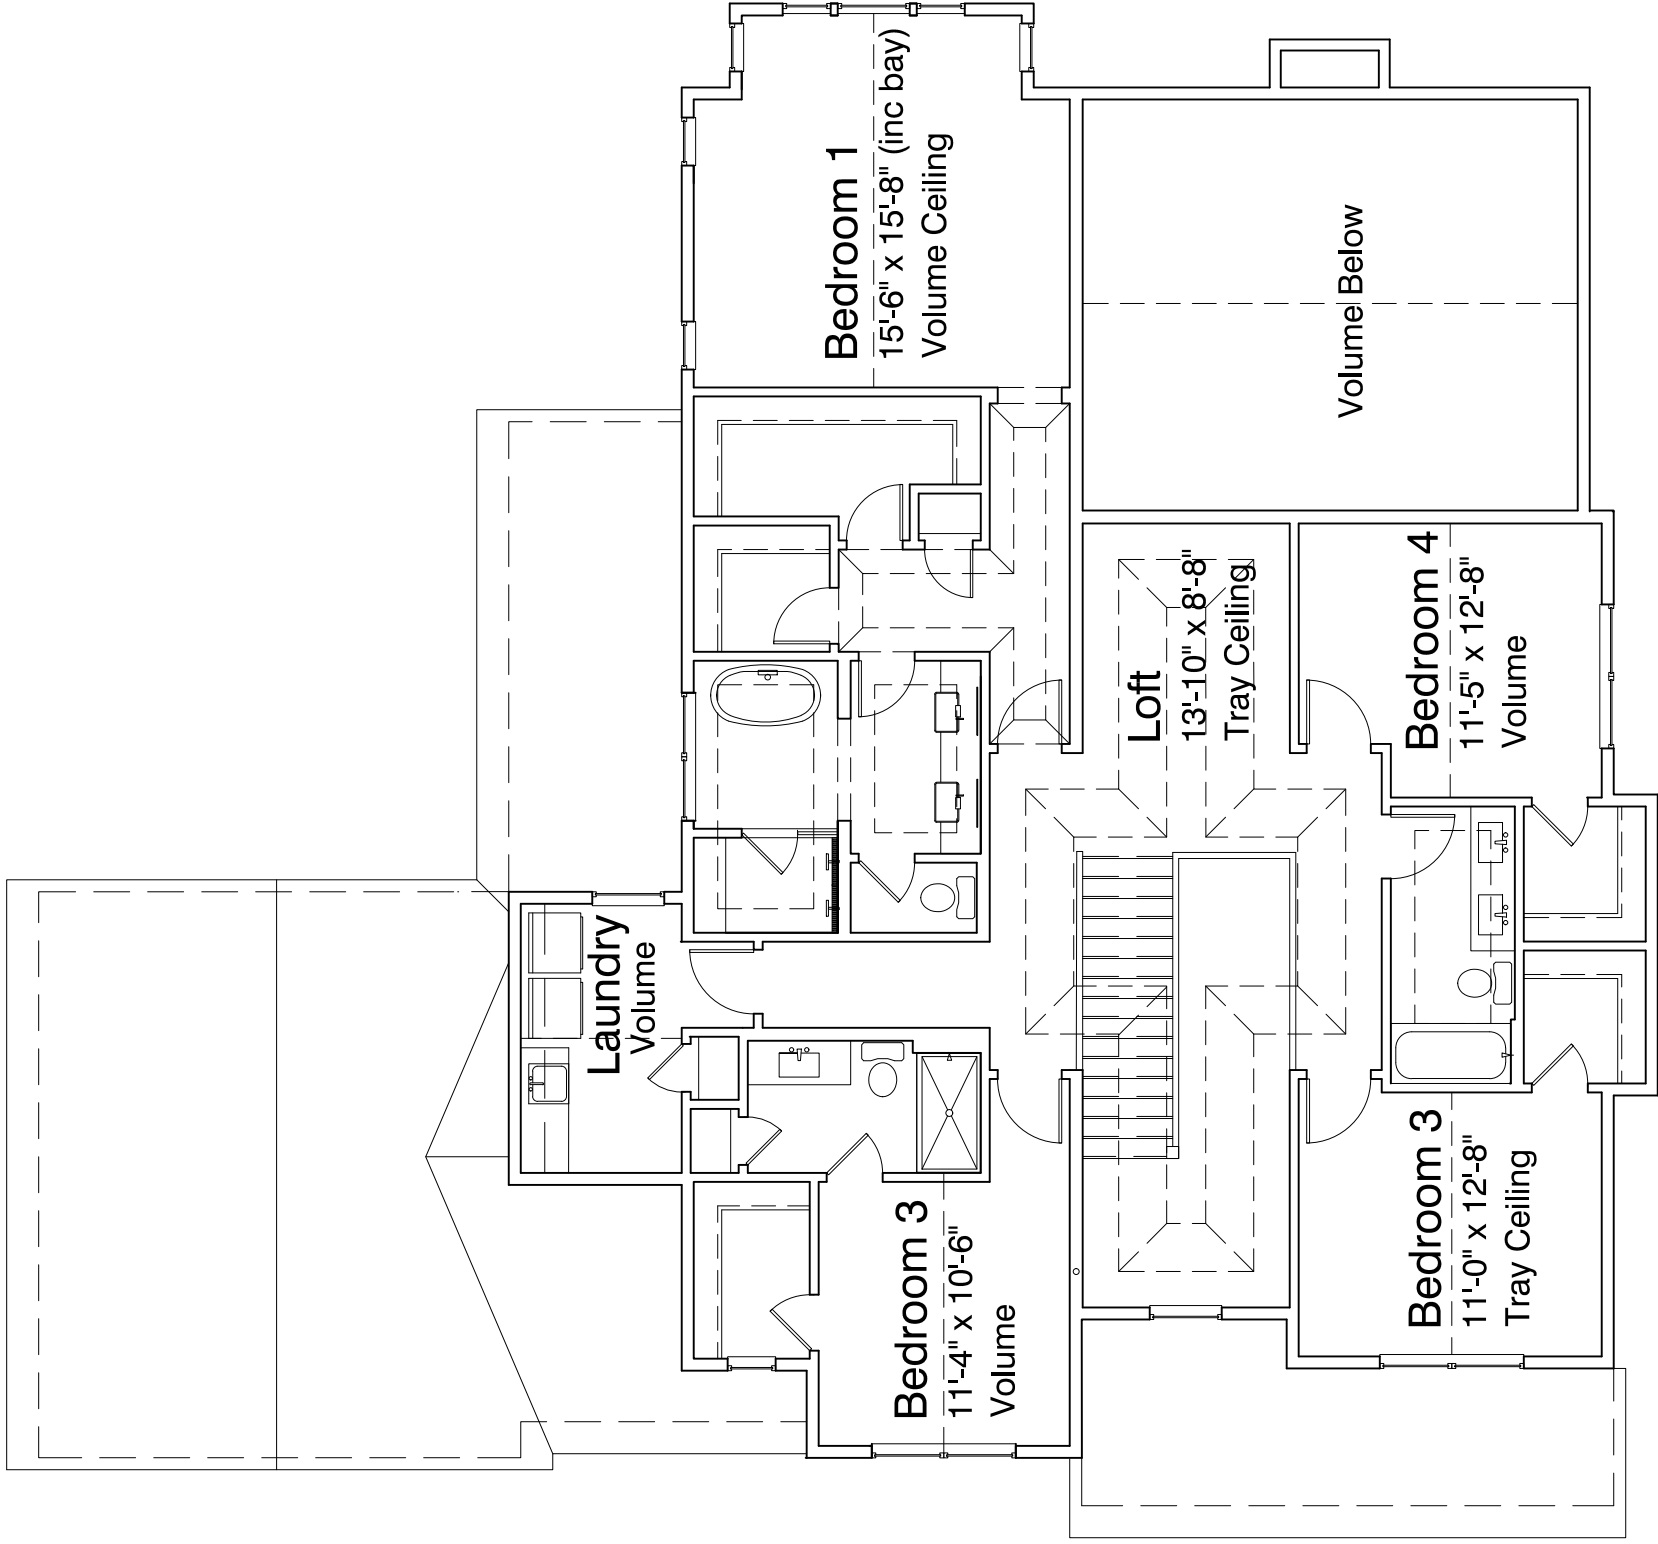

1/8" = 1'-0"



Second Floor